



C. Earl Hunter, Commissioner

Promoting and protecting the health of the public and the environment.

PUBLIC NOTICE

P/N# 2002-1W-125-P

CHARLESTON COUNTY PARK AND RECREATION COMMISSION FOLLY BEACH COUNTY PARK TERMINAL GROIN

On March 24, 2003, OCRM issued the above-referenced permit for the construction of a terminal groin at Folly Beach County Park. At that time the design of the groin had not been finalized. Special Condition #5 of this permit states:

Provided that groin construction cannot begin until the exact size, location and material of the groin is finalized, made available for review by the general public for at least 15 days, and approved by OCRM. If there are any significant changes from the size, location, and materials shown on the original public notice, the changes must be placed on public notice as an amendment to the permit.

The design of the groin has now been finalized, and is virtually identical to the preliminary design described on the original public notice. Specifically, the groin will be a concrete sheetpile structure with riprap on either side along the seaward portion. The preliminary design length was 670' maximum, while the final design length is 640'. The groin will be constructed in the same location as originally proposed. The permittee has indicated that groin construction is expected to start on or after December 2005.

Since there are no significant changes in the size, location, or materials of the proposed groin this final design is not being placed on public notice as a permit amendment. **The attached drawings are being distributed for public review for informational purposes only, in fulfillment of the permit Special Condition requirement. OCRM is not soliciting comments on this information.**


November 4, 2005


SOUTH CAROLINA DEPARTMENT OF HEALTH AND ENVIRONMENTAL CONTROL


Ocean and Coastal Resource Management

Charleston Office • 1362 McMillan Avenue • Suite 400 • Charleston, SC 29405


Phone: (843) 744-5838 • Fax: (843) 744-5847 • www.scdhec.gov

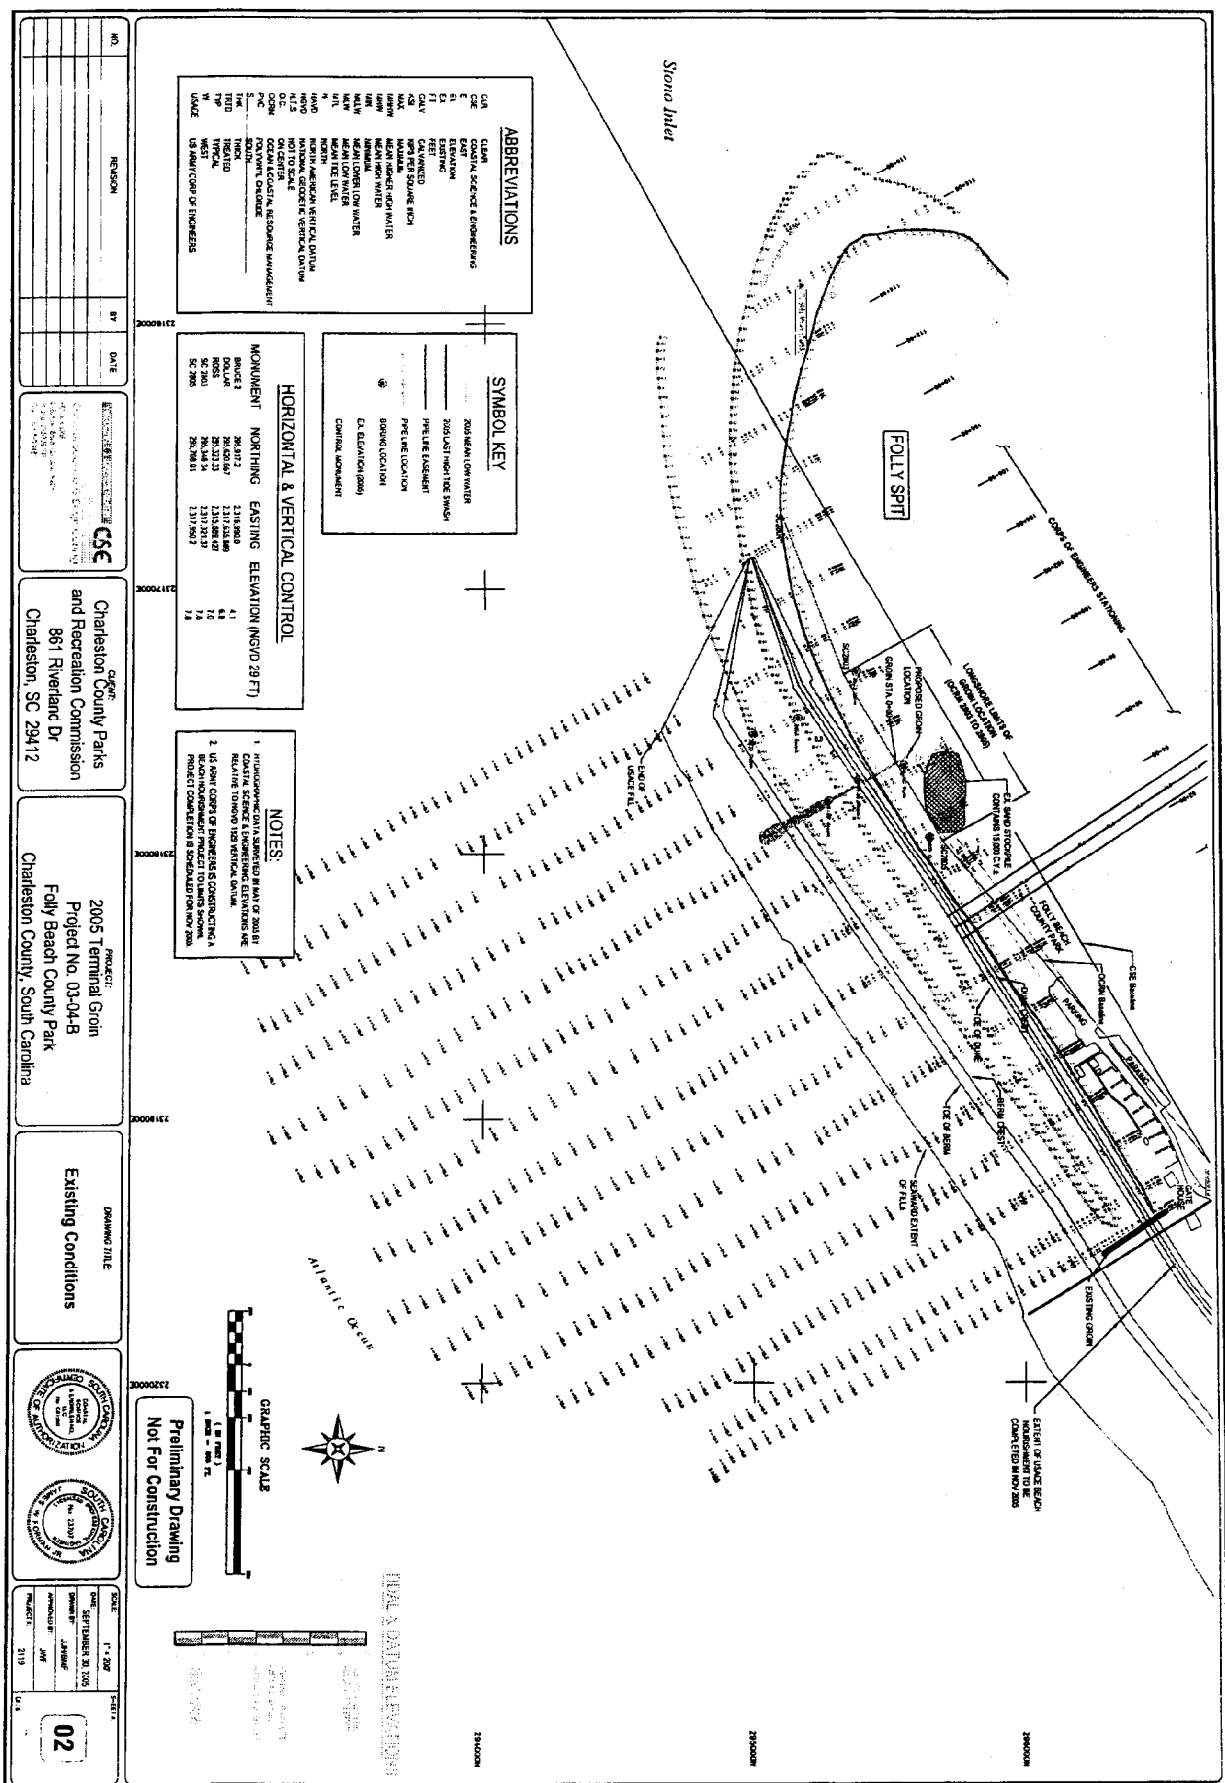

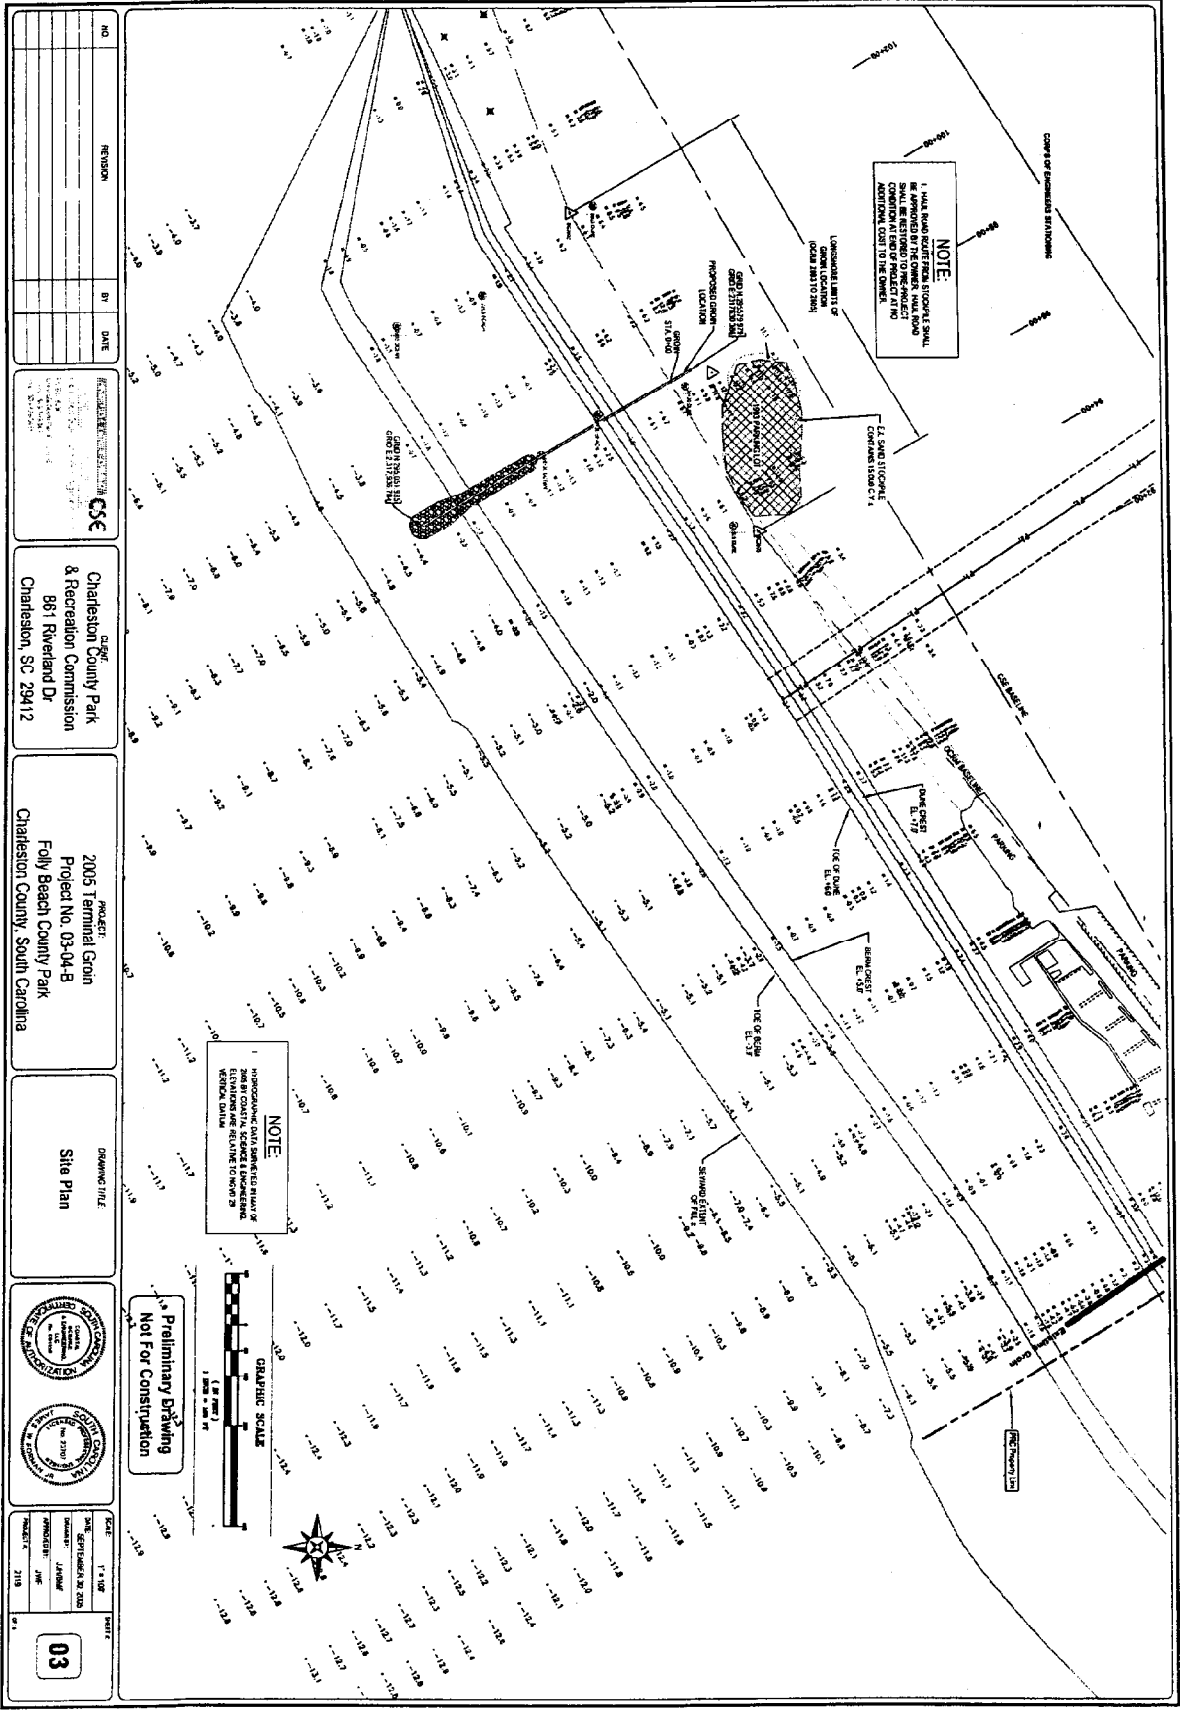


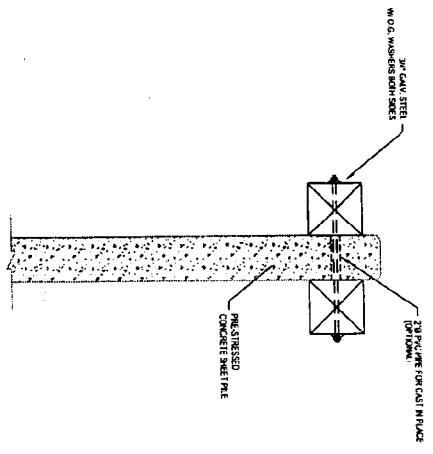


CONCRETE SHEET PILE GROIN WALL SECTION C-C
SCALE 1\"/>

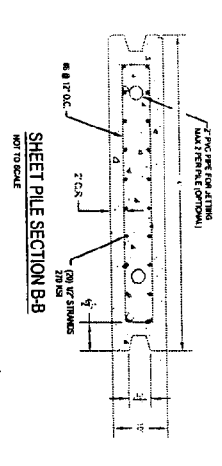


SHEET PILE SECTION B-B
NOT TO SCALE

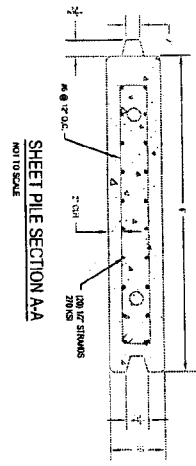


SHEET PILE SECTION A-A
NOT TO SCALE

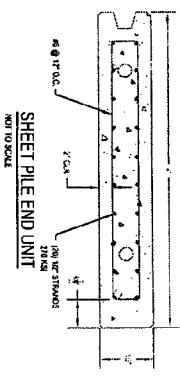

SHEET PILE END UNIT
NOT TO SCALE

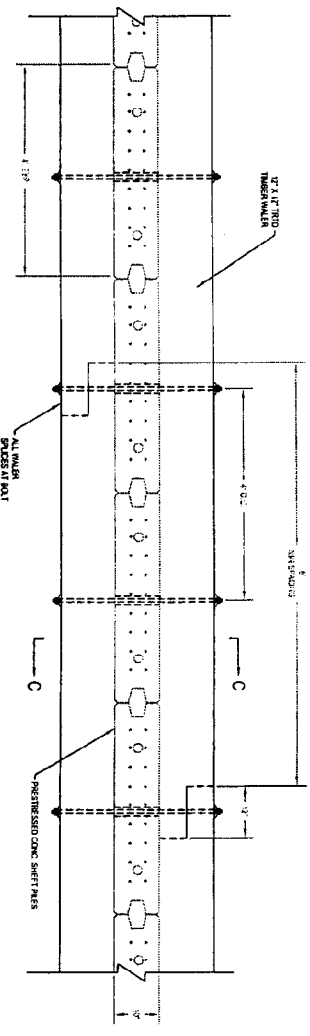

GROIN PLAN TYPICAL
SCALE 1\"/>

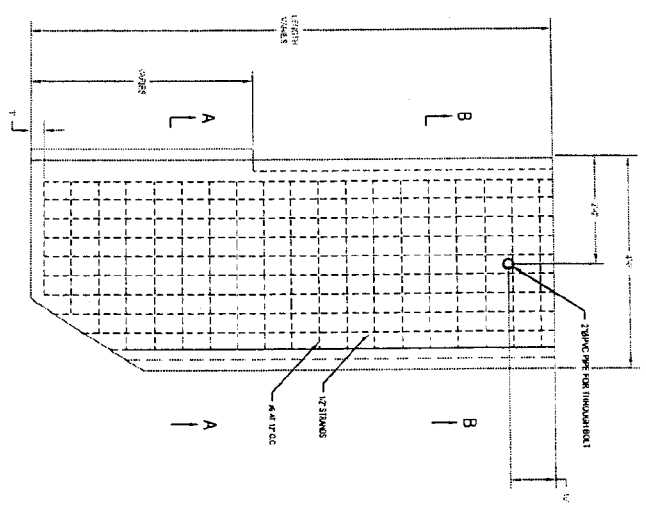


PRE-STRESSED CONCRETE SHEET PILE
SCALE 1\"/>

Preliminary Drawing
Not For Construction


NO.	REVISION	BY	DATE

	CLIENT Charleston County Park Recreation Commission 861 Riverland Dr Charleston, SC 29412	PROJECT 2005 Terminal Groin Project No. 03-JA-B Folly Beach County Park Charleston County, South Carolina	DRAWING TITLE Groin Details
			SCALE AS SHOWN DATE SEPTEMBER 20, 2005 DESIGNED BY JMS APPROVED BY JMS PROJECT 2118


05

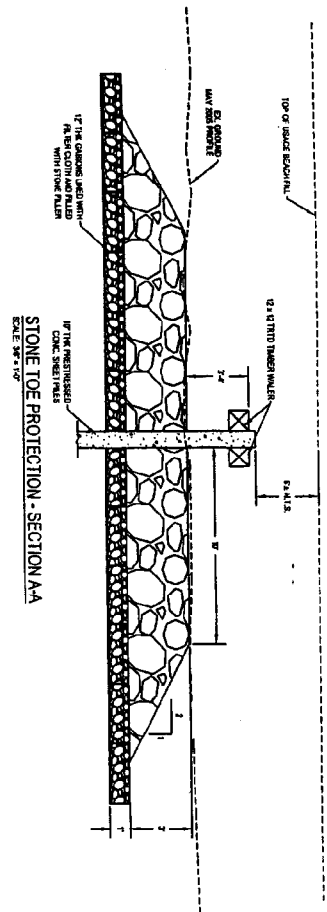

STONE TOE PROTECTION - SECTION AA
SCALE: 3/8" = 1'-0"

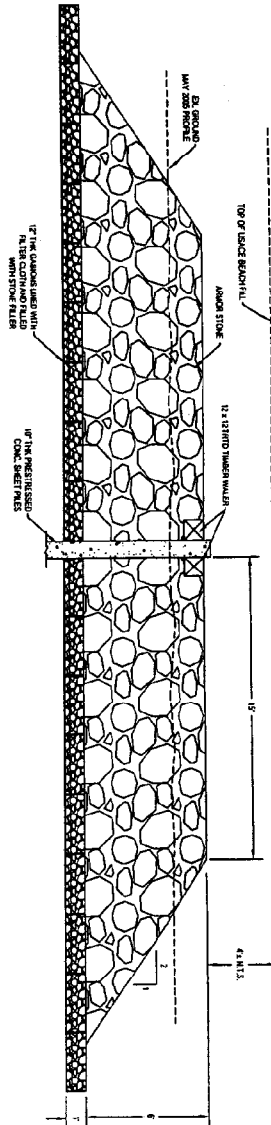

STONE TOE PROTECTION - SECTION BB
SCALE: 3/8" = 1'-0"

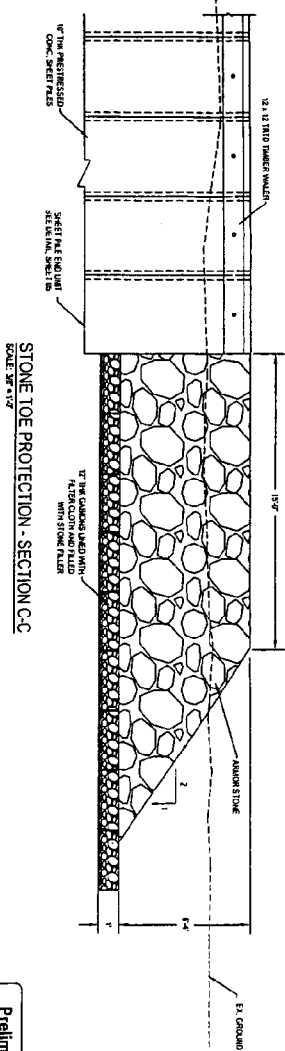

STONE TOE PROTECTION - SECTION CC
SCALE: 3/8" = 1'-0"

Preliminary Drawing
Not For Construction

NO.	REVISION	BY	DATE

PROJECT: 2005 Terminal Groin Project No. 03-04-B Folly Beach County Park Charleston County, South Carolina	DRAWING TITLE: Groin Details	SEAL: AS SHOWN DATE: SEPTEMBER 30, 2005 DRAWN BY: JAF CHECKED BY: JAF PROJECT: 219
---	------------------------------	--

PREPARED BY: JAF CHECKED BY: JAF DATE: 09-20-05 PROJECT: 219	PROJECT: 219
---	--------------